



MAIN BASE

50		Pierce Transit Shuttle (25 Ft.)
9		Pierce Transit Bus Plus (25 Ft.)
3		Pierce Transit Trolley (28 Ft.)
17		Pierce Transit Bus (30 Ft.)
140		Pierce Transit Bus (40 Ft.)
72		Sound Transit Bus (40 Ft.)
44		Sound Transit Bus (45 Ft.)
10		Sound Transit Bus (60 Ft.)

TOTAL: 345

S TACOMA WAY

DRAWING NUMBER	DRAWING TITLE			
	MAIN / WEST BASE EXISTING SITE 12' WIDE SPACES			
PROJECT NO.	PROJECT TITLE			
	PIERCE TRANSIT BASE MASTER PLAN UPDATE			
DRAWN BY	WSP USA Inc. 16200 PARK ROW SUITE 200 HOUSTON, TEXAS 77084 TEL: (281) 689-5900 FAX: (281) 759-5164			
DATE	9/20/2017			
SCALE	1" = 50'-0" 11 X 17			



MAIN BASE

VEHICLE LEGEND

33		Pierce Transit Shuttle (25 Ft.)
9		Pierce Transit Bus Plus (25 Ft.)
3		Pierce Transit Trolley (28 Ft.)
17		Pierce Transit Bus (30 Ft.)
140		Pierce Transit Bus (40 Ft.)
6		Pierce Transit Bus (40 Ft. Electric)
72		Sound Transit Bus (40 Ft.)
44		Sound Transit Bus (45 Ft.)
10		Sound Transit Bus (60 Ft.)

TOTAL: 334

S TACOMA WAY

DRAWING NUMBER	DRAWING TITLE		 WSP USA Inc. 16200 PARK ROW SUITE 200 HOUSTON, TEXAS 77084 TEL: (281) 589-5900 FAX: (281) 759-5164	PROJECT TITLE	
	2018 / 2019 SITE			PIERCE TRANSIT BASE MASTER PLAN UPDATE	
	MAIN / WEST BASE FLEET IN 2018 / 2019 12' WIDE SPACES			PROJECT NO.	
				DRAWN BY	
				DATE	
		9/20/2017		SCALE	
				22x34 1" = 50'-0"	
				11 x 17 1" = 100'-0"	



14 SOUND TRANSIT 45-FOOT BUSES AND
10 PIERCE TRANSIT 40-FOOT BUSES
ON BAD ORDER LINE

MAIN BASE		VEHICLE LEGEND	
33		Pierce Transit Shuttle (25 Ft.)	
0		Pierce Transit Bus Plus (25 Ft.)	
3		Pierce Transit Trolley (28 Ft.)	
28		Pierce Transit Bus (30 Ft.)	
12		Pierce Transit Bus (40 Ft. Electric)	
133		Pierce Transit Bus (40 Ft.)	
0		Pierce Transit Bus (60 Ft.)	
0		Sound Transit Bus (40 Ft.)	
105		Sound Transit Bus (45 Ft.)	
10		Sound Transit Bus (60 Ft.)	

TOTAL: 324

S TACOMA WAY

DRAWING NUMBER	DRAWING TITLE		PROJECT TITLE		PROJECT NO.	
	2020 /	MAIN / WEST BASE EXP.	PIERCE TRANSIT BASE MASTER PLAN		PROJECT NO.	
2021	FLEET IN 2020 / 2021		UPDATE		DRAWN BY	
SITE					DATE	
					9/20/2017	
					22x34	
					1" = 50'-0"	
					11 X 17	
					1" = 100'-0"	



10 PIERCE TRANSIT 40-FOOT BUSES ON BAD ORDER LINE

SHORT 57 SOUND TRANSIT 45-FOOT BUSES

MAIN BASE		VEHICLE LEGEND	
33		Pierce Transit Shuttle (25 Ft.)	
0		Pierce Transit Bus Plus (25 Ft.)	
3		Pierce Transit Trolley (28 Ft.)	
28		Pierce Transit Bus (30 Ft.)	
12		Pierce Transit Bus (40 Ft. Electric)	
133		Pierce Transit Bus (40 Ft.)	
27		Pierce Transit Bus (60 Ft.)	
0		Sound Transit Bus (40 Ft.)	
63		Sound Transit Bus (45 Ft.)	
10		Sound Transit Bus (60 Ft.)	

TOTAL: 309

S TACOMA WAY

DRAWING NUMBER 2022 / 2023 SITE	DRAWING TITLE MAIN / WEST BASE EXP. FLEET IN 2022 / 2023 PT / ST FLEET	 WSP USA Inc. 16200 PARK ROW SUITE 200 HOUSTON, TEXAS 77084 TEL: (281) 588-5900 FAX: (281) 759-5164		PROJECT TITLE		PROJECT NO.
				PIERCE TRANSIT BASE MASTER PLAN UPDATE		DRAWN BY
						DATE
						9/20/2017
						SCALE
		22x34	1" = 50'-0"			
		11 x 17	1" = 100'-0"			



SHORT 58 SOUND TRANSIT 45-FOOT BUSES

MAIN BASE		VEHICLE LEGEND	
33		Pierce Transit Shuttle (25 Ft.)	
0		Pierce Transit Bus Plus (25 Ft.)	
3		Pierce Transit Trolley (28 Ft.)	
20		Pierce Transit Bus (30 Ft.)	
12		Pierce Transit Bus (40 Ft. Electric)	
178		Pierce Transit Bus (40 Ft.)	
27		Pierce Transit Bus (60 Ft.)	
0		Sound Transit Bus (40 Ft.)	
42		Sound Transit Bus (45 Ft.)	
10		Sound Transit Bus (60 Ft.)	

TOTAL: 333

DRAWING NO.

DRAWN BY

DATE

SCALE

PROJECT TITLE

PIERCE TRANSIT
BASE MASTER PLAN
UPDATE

WSP USA Inc.
16200 PARK ROW
SUITE 200
HOUSTON, TEXAS 77084
TEL: (281) 689-5900
FAX: (281) 759-5164

DRAWING TITLE

MAIN / WEST BASE EXP.
FLEET IN 2027
PT / ST FLEET

DRAWING NUMBER

2027
SITE

PROJECT NO.

DRAWN BY

DATE

SCALE

PROJECT TITLE

PIERCE TRANSIT
BASE MASTER PLAN
UPDATE

WSP USA Inc.
16200 PARK ROW
SUITE 200
HOUSTON, TEXAS 77084
TEL: (281) 689-5900
FAX: (281) 759-5164


DRAWING TITLE

MAIN / WEST BASE EXP.
FLEET IN 2027
PT / ST FLEET

DRAWING NUMBER

2027
SITE

R:\PROJECTS\160333FFD Pierce Transit Master Plan\CAD\Phasing Plans\PT Sites by Increment Year.dwg, 9/20/2017 4:55:31 PM, Adobe PDF

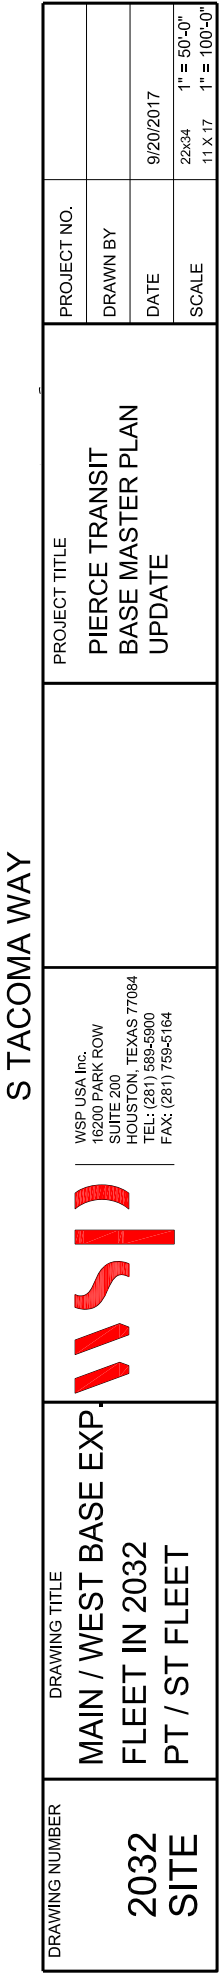

MAIN BASE		VEHICLE LEGEND	
33		Pierce Transit Shuttle (25 Ft.)	
0		Pierce Transit Bus Plus (25 Ft.)	
3		Pierce Transit Trolley (28 Ft.)	
28		Pierce Transit Bus (30 Ft.)	
12		Pierce Transit Bus (40 Ft. Electric)	
206		Pierce Transit Bus (40 Ft.)	
27		Pierce Transit Bus (60 Ft.)	
0		Sound Transit Bus (40 Ft.)	
14		Sound Transit Bus (45 Ft.)	
10		Sound Transit Bus (60 Ft.)	

TOTAL: 333




NO SOUND TRANSIT BUSES

MAIN BASE		VEHICLE LEGEND	
33		Pierce Transit Shuttle (25 Ft.)	
0		Pierce Transit Bus Plus (25 Ft.)	
3		Pierce Transit Trolley (28 Ft.)	
28		Pierce Transit Bus (30 Ft.)	
12		Pierce Transit Bus (40 Ft. Electric)	
234		Pierce Transit Bus (40 Ft.)	
27		Pierce Transit Bus (60 Ft.)	
0		Sound Transit Bus (40 Ft.)	
0		Sound Transit Bus (45 Ft.)	
0		Sound Transit Bus (60 Ft.)	

TOTAL: 337

S TACOMA WAY

DRAWING NUMBER		DRAWING TITLE		PROJECT TITLE		PROJECT NO.	
2037 SITE		MAIN / WEST BASE EXP. FLEET IN 2037 PT FLEET ONLY		PIERCE TRANSIT BASE MASTER PLAN UPDATE		DRAWN BY	
				WSP USA Inc. 16200 PARK ROW SUITE 200 HOUSTON, TEXAS 77084 TEL: (281) 589-5900 FAX: (281) 759-5164		DATE	
						9/20/2017	
						SCALE	
						22x34	
						11 X 17	
						1" = 50'-0"	
						1" = 100'-0"	

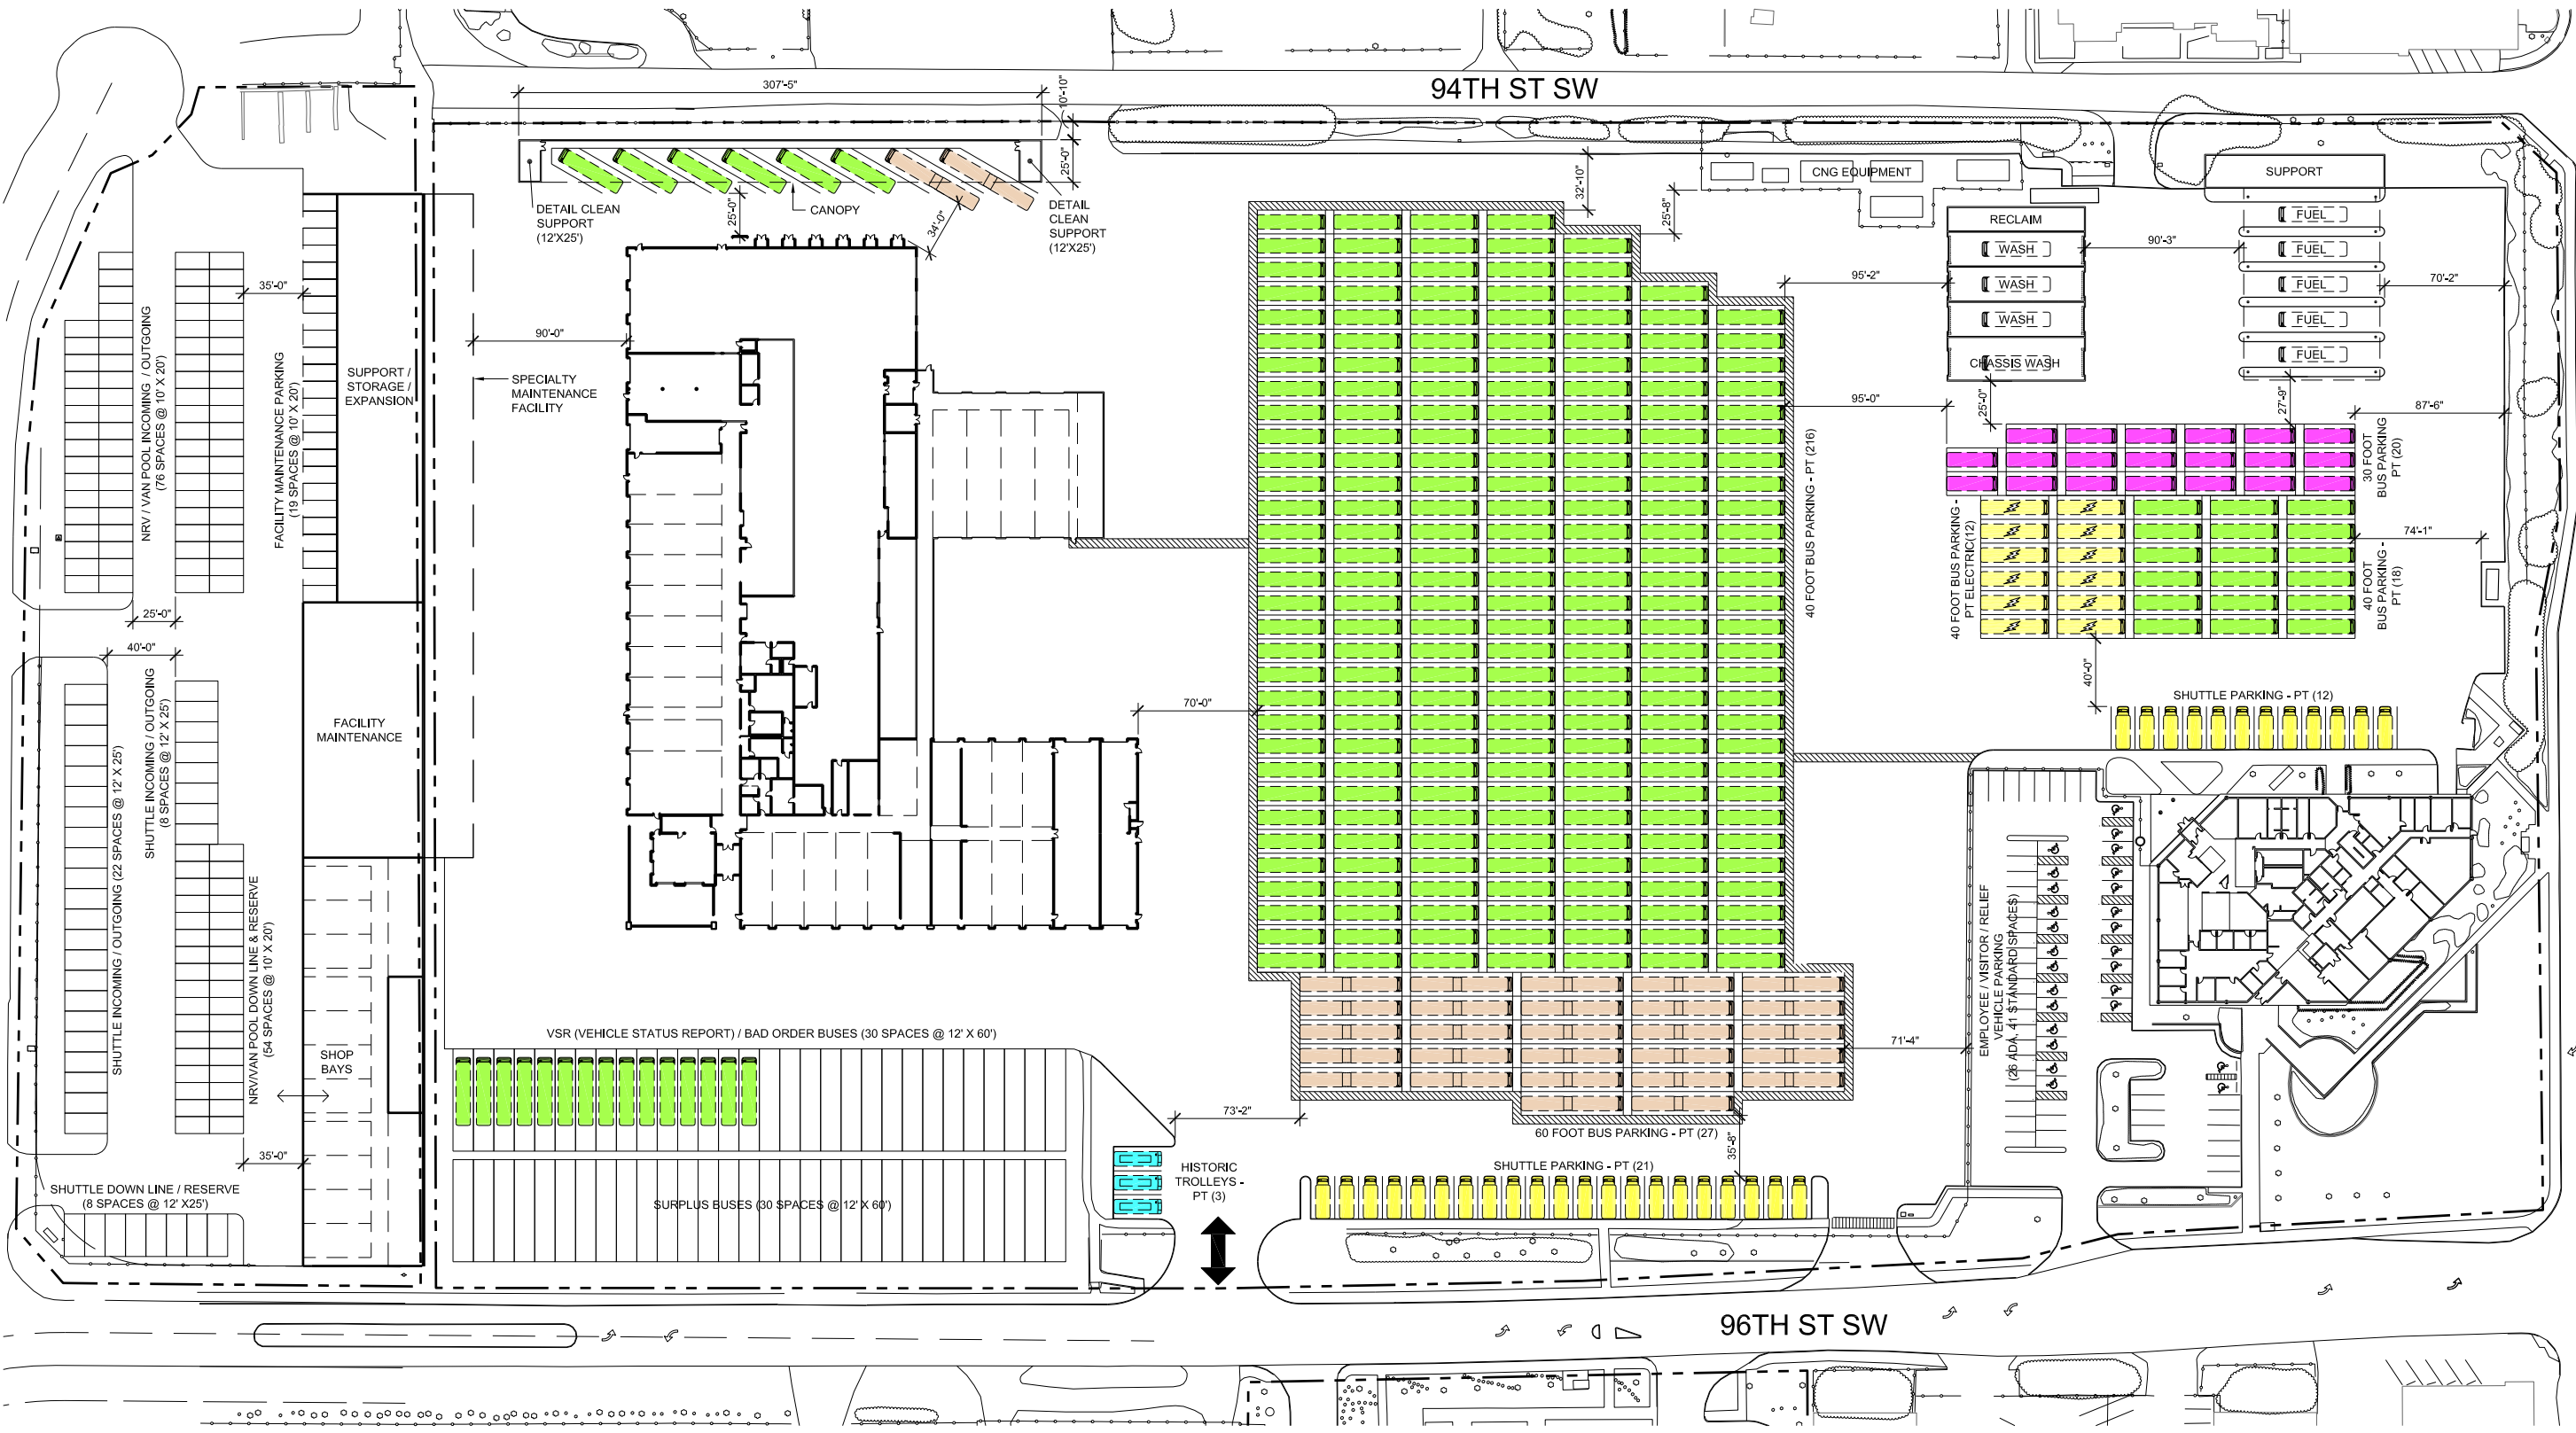

NO SOUND TRANSIT BUSES

15 PIERCE TRANSIT 40-FOOT BUSES ON BAD ORDER LINE

MAIN BASE

VEHICLE LEGEND	
33	Pierce Transit Shuttle (25 Ft.)
0	Pierce Transit Bus Plus (25 Ft.)
3	Pierce Transit Trolley (28 Ft.)
20	Pierce Transit Bus (30 Ft.)
12	Pierce Transit Bus (40 Ft. Electric)
234	Pierce Transit Bus (40 Ft.)
27	Pierce Transit Bus (60 Ft.)
0	Sound Transit Bus (40 Ft.)
0	Sound Transit Bus (45 Ft.)
0	Sound Transit Bus (60 Ft.)

TOTAL: 329

S TACOMA WAY

DRAWING NUMBER 2040 SITE	DRAWING TITLE MAIN / WEST BASE EXP. FLEET IN 2040 PT FLEET ONLY	 WSP USA Inc. 16200 PARK ROW SUITE 200 HOUSTON, TEXAS 77084 TEL: (281) 588-5900 FAX: (281) 759-5164	PROJECT TITLE PIERCE TRANSIT BASE MASTER PLAN UPDATE	PROJECT NO.	
				DRAWN BY	
				DATE	9/20/2017
				SCALE	22x34 11 x 17
					1" = 50'-0" 1" = 100'-0"