


SEE BELOW

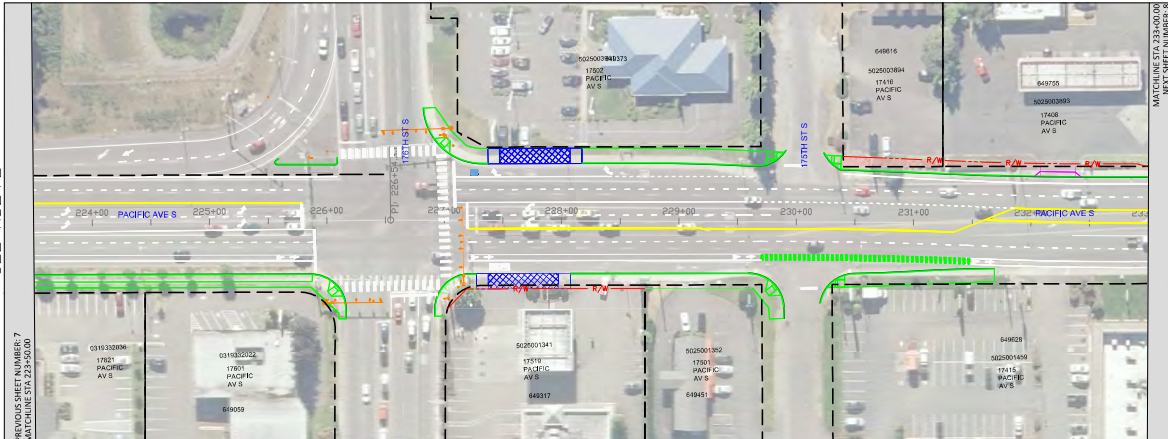

DRAFT



SEE ABOVE



LEGEND

- RIGHT-OF-WAY NEEDED
- PLATFORM
- PROPOSED RIGHT-OF-WAY LINE
- PARCEL LINES
- CURB
- SIDEWALK
- DRIVEWAY
- TRAFFIC LIGHT

480 1000 AVENUE, SUITE 1000
SEATTLE, WASHINGTON 98101-3140
PH: 206-462-0070

NO	REVISION	DATE	APPD

FINAL CONSTRUCTION CHECKED	DATE 4/30/2020	SCALE 1"=50'
BY	DESIGNED	CHECKED
DATE	DRAWN	PROJECT NAME
FIELD BOOKS	DRAWING NAME	

ENGINEERING DIVISION MANAGER

PIERCE TRANSIT


PACIFIC AVENUE / SR 7 BUS RAPID TRANSIT

PROPERTY PLANS

ROW Plan Sheet (7)

SHEET NO.

SHEET 7 OF 40

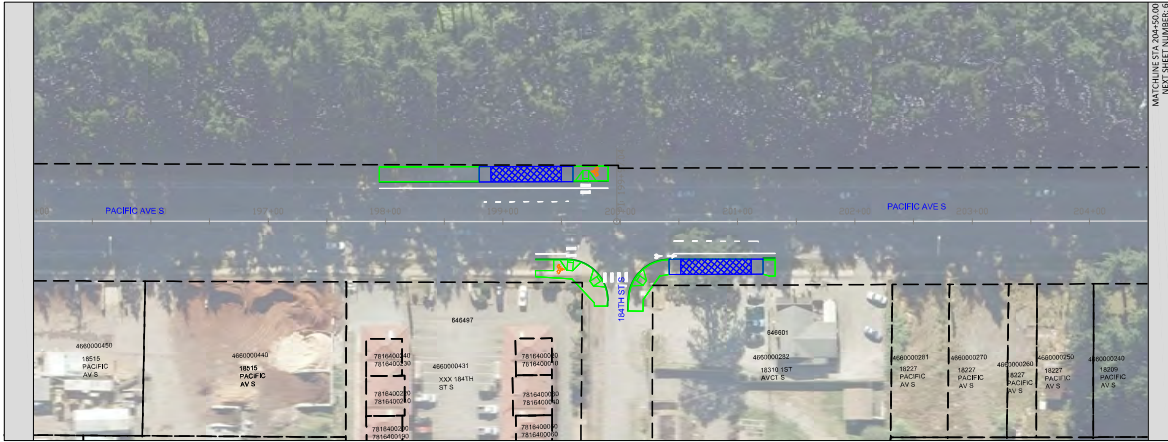

MATCHLINE STA 204+00.00
NEXT SHEET NUMBER 6

SEE BELOW



DRAFT



SEE ABOVE



LEGEND

- RIGHT-OF-WAY NEEDED
- PLATFORM
- PROPOSED RIGHT-OF-WAY LINE
- PARCEL LINES
- CURB
- SIDEWALK
- DRIVEWAY
- TRAFFIC LIGHT

460 100 AVENUE, SUITE 100
SEATTLE, WASHINGTON 98144-4000
PH: 206-460-7000

NO	REVISION	DATE	APPD

FINAL CONSTRUCTION CHECKED	DATE 4/30/2020	SCALE 1"=50'	ENGINEERING DIVISION MANAGER
BY	DESIGNED	CHECKED	
DATE	DRAWN	PROJECT NAME	
FIELD BOOKS	DRAWING NAME		

PIERCE TRANSIT

PACIFIC AVENUE / SR 7 BUS RAPID TRANSIT

PROPERTY PLANS

ROW Plan Sheet (6)

SHEET NO.


SHEET 6 OF 40



SEE BELOW



DRAFT

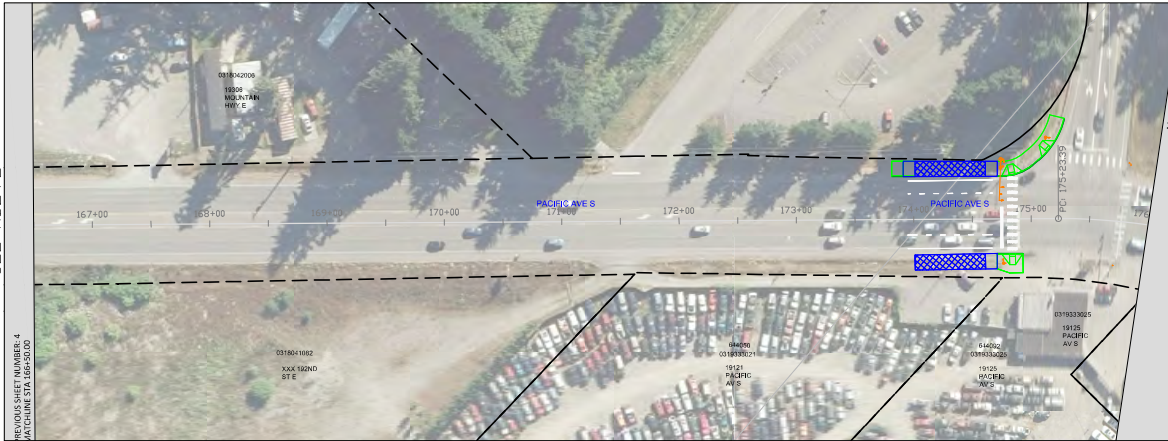

SEE ABOVE



LEGEND

- RIGHT-OF-WAY NEEDED
- PLATFORM
- PROPOSED RIGHT-OF-WAY LINE
- PARCEL LINES
- CURB
- SIDEWALK
- DRIVEWAY
- TRAFFIC LIGHT

560 100 AVENUE, SUITE 100
SEATTLE, WA 98101 TEL: 206.465.4400
FAX: 206.465.0070

NO	REVISION	DATE	APPD

FINAL CONSTRUCTION CHECKED	DATE 4/30/2020	SCALE 1"=50'
DESIGNED	CHECKED	
DATE	DRAWN	PROJECT NAME
FIELD BOOKS	DRAWING NAME	

ENGINEERING DIVISION MANAGER

PIERCE TRANSIT

PACIFIC AVENUE / SR 7 BUS RAPID TRANSIT

PROPERTY PLANS

ROW Plan Sheet (4)

SHEET NO.


SHEET 4 OF 40



SEE BELOW



DRAFT

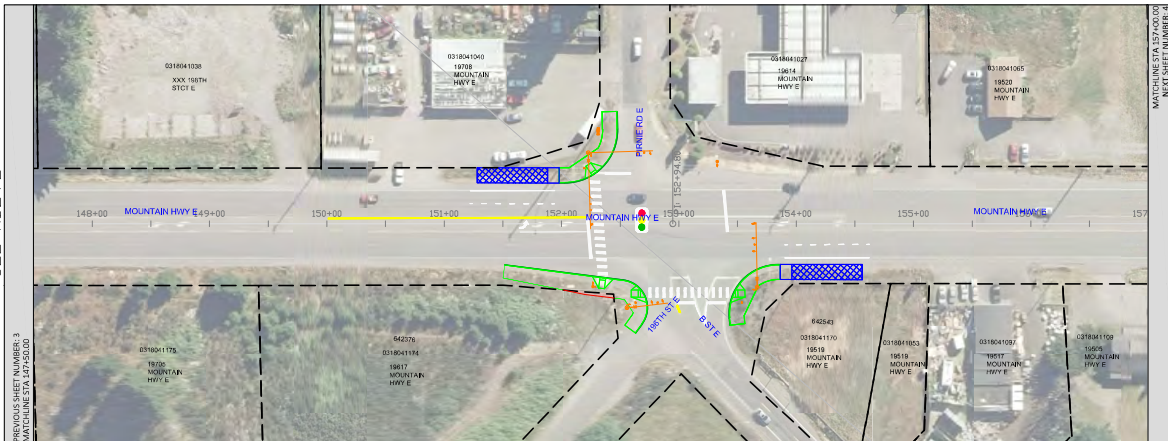

SEE ABOVE



- LEGEND
- RIGHT-OF-WAY NEEDED
 - PLATFORM
 - PROPOSED RIGHT-OF-WAY LINE
 - PARCEL LINES
 - CURB
 - SIDEWALK
 - DRIVEWAY
 - TRAFFIC LIGHT

560 1000 AVENUE NORTH, SUITE 1100
 SEATTLE, WASHINGTON 98107-3440
 PH: 206-462-0000

NO	REVISION	DATE	APPD

FINAL CONSTRUCTION CHECKED	DATE
	4/30/2020
DESIGNED	CHECKED
DRAWN	PROJECT NAME
DRAWING NAME	

SCALE
1"=50'

ENGINEERING DIVISION MANAGER

PIERCE TRANSIT


PACIFIC AVENUE / SR 7 BUS RAPID TRANSIT

PROPERTY PLANS

ROW Plan Sheet (3)

SHEET NO.

SHEET 3 OF 40

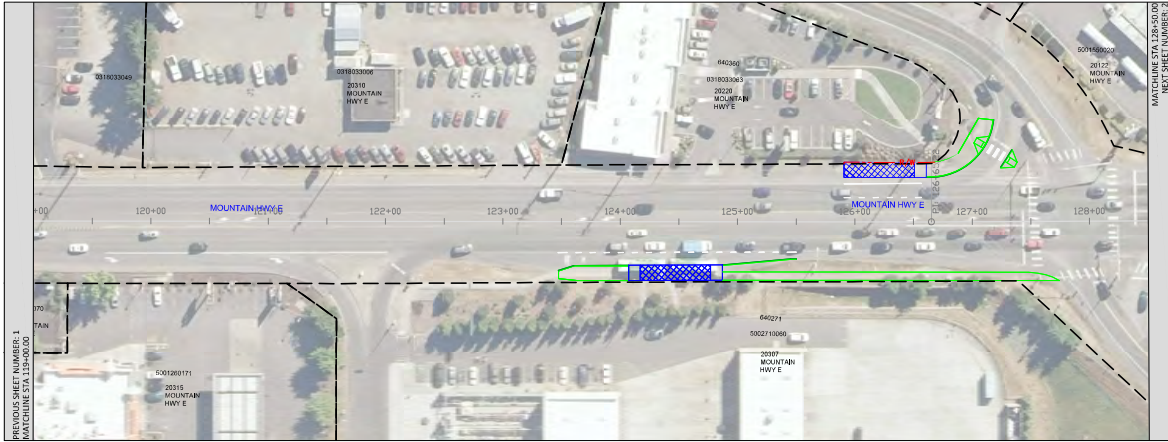

SEE BELOW



DRAFT



SEE ABOVE



LEGEND

- RIGHT-OF-WAY NEEDED
- PLATFORM
- PROPOSED RIGHT-OF-WAY LINE
- PARCEL LINES
- CURB
- SIDEWALK
- DRIVEWAY
- TRAFFIC LIGHT

WSP
440 100 AVENUE, SUITE 100
SEATTLE, WA 98101-3144
PH: 206-460-0000

Pierce
Transit

Washington State
Department of Transportation

NO	REVISION	DATE	APPD

BY	DATE	FIELD BOOKS	FINAL CONSTRUCTION CHECKED	DATE	SCALE

<p>PIERCE TRANSIT</p>	<p>PACIFIC AVENUE / SR 7 BUS RAPID TRANSIT</p>	<p>PROPERTY PLANS</p>	<p>ROW Plan Sheet (2)</p>
			SHEET NO.
			SHEET 2 OF 40



SEE BELOW











DRAFT





SEE ABOVE



LEGEND

-  RIGHT-OF-WAY NEEDED
-  PLATFORM
-  PROPOSED RIGHT-OF-WAY LINE
-  PARCEL LINES
-  CURB
-  SIDEWALK
-  DRIVEWAY
-  TRAFFIC LIGHT

 					FINAL CONSTRUCTION CHECKED	DATE 4/30/2020	SCALE 1"=50'	PIERCE TRANSIT PACIFIC AVENUE / SR 7 BUS RAPID TRANSIT PROPERTY PLANS		ROW Plan Sheet (1)
					BY	DESIGNED	CHECKED			
				DATE	DRAWN	PROJECT NAME		SHEET NO. SHEET 1 OF 40		
				FIELD BOOKS	DRAWING NAME		ENGINEERING DIVISION MANAGER			