

SEE BELOW



SEE ABOVE




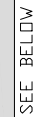
DRAFT

LEGEND

- RIGHT-OF-WAY NEEDED
- PLATFORM

- PROPOSED RIGHT-OF-WAY LINE
- PARCEL LINES
- CURB
- SIDEWALK
- DRIVEWAY
- TRAFFIC LIGHT

<div>wsp</div> <div>180 180 AVENUE SUITE 1100 SEATTLE, WASHINGTON 98101-3100 PH: 206.460.0000</div>		<div></div>										FINAL CONSTRUCTION CHECKED		DATE 4/30/2020		SCALE 1"=50"		PIERCE TRANSIT										ROW Plan Sheet (4 of 4) JeffersonMarket	
												BY		DESIGNED		CHECKED		PACIFIC AVENUE / SR 7 BUS RAPID TRANSIT										SHEET NO.	
												DATE		DRAWN		PROJECT NAME		PROPERTY PLANS										SHEET 40 OF 40	
												FIELD BOOKS		DRAWING NAME		ENGINEERING DIVISION MANAGER													















DRAFT

RIGHT-OF-WAY NEEDED

PLATFORM

-
- PROPOSED RIGHT-OF-WAY LINE
 PARCEL LINES
 CURB
 SIDEWALK
 DRIVEWAY
 TRAFFIC LIGHT

  <p>500 10th AVENUE, SUITE 1000 SEATTLE, WASHINGTON 98101-3202 PH: 206/464-1332</p>		 <p>Washington State Department of Transportation</p>	
--	---	--	---	--	---	---	--	--	






















DRAFT



RIGHT-OF-WAY NEEDED

PLATFORM

-
- R/W --- PROPOSED RIGHT-OF-WAY LINE
 --- PARCEL LINES
 --- CURB
 --- SIDEWALK
 --- DRIVEWAY
 --- TRAFFIC LIGHT

  <p>555 180 AVENUE, SUITE 100 SEATTLE, WASH 98101-3200 PH: 206/464-1332</p>		 <p>Washington State Department of Transportation</p>	
--	---	--	---	---	---	--	---	---	--








DRAFT




RIGHT-OF-WAY NEEDED

PLATFORM

-
- PROPOSED RIGHT-OF-WAY LINE
 PARCEL LINES
 CURB
 SIDEWALK
 DRIVEWAY
 TRAFFIC LIGHT

 										FINAL CONSTRUCTION CHECKED DATE 4/30/2020 SCALE 1"=50" DESIGNED CHECKED DRAWN PROJECT NAME DRAWING NAME ENGINEERING DIVISION MANAGER		PIERCE TRANSIT PACIFIC AVENUE / SR 7 BUS RAPID TRANSIT PROPERTY PLANS		ROW Plan Sheet (1 of 4) Jefferson/Market	
  														SHEET NO. SHEET 37 OF 40	
		NO		REVISION		DATE		APPD		FIELD BOOKS					

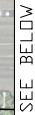

DRAFT





SEE ABOVE


RIGHT-OF-WAY NEEDED

PLATFORM


Diagram illustrating the proposed intersection layout, showing the following components from top to bottom:

- PROPOSED RIGHT-OF-WAY LINE
- PARCEL LINES
- CURB
- SIDEWALK
- DRIVEWAY
- TRAFFIC LIGHT

 		 		600 100 AVENUE, SUITE 100 TACOMA, WASH 98402-3402 PH: (253) 564-1000		4/30/2020		SCALE 1"=50"		PIERCE TRANSIT		ROW Plan Sheet (1 of 1) Tacoma Station	
BY		DESIGNED		CHECKED		DRAWN		PROJECT NAME		PACIFIC AVENUE / SR 7 BUS RAPID TRANSIT		SHEET NO.	
DATE		DRAWING NAME		ENGINEERING DIVISION MANAGER		FIELD BOOKS		PROPERTY PLANS		SHEET 36 OF 40		SHEET 36 OF 40	
NO		REVISION		DATE		APPD		ENGINEERING DIVISION MANAGER		SHEET 36 OF 40		SHEET 36 OF 40	

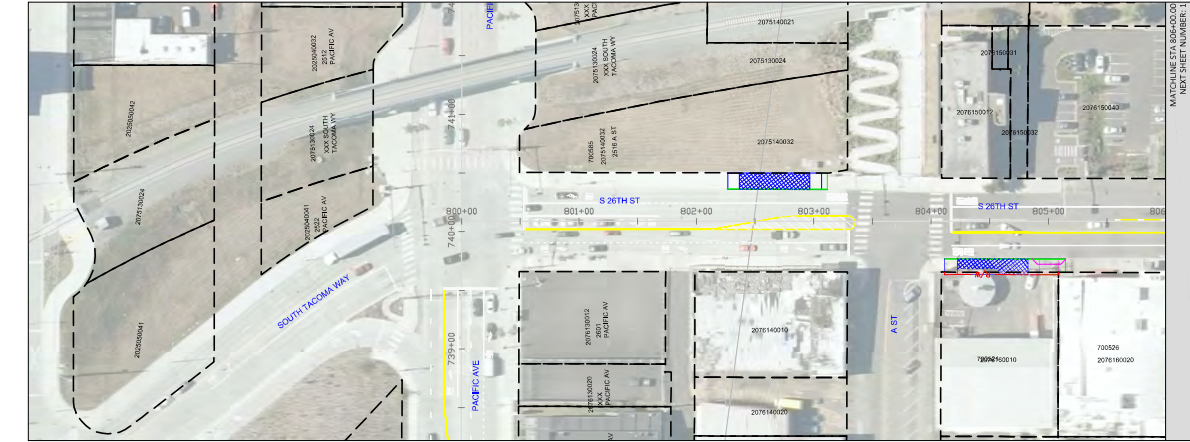

SEE BELOW

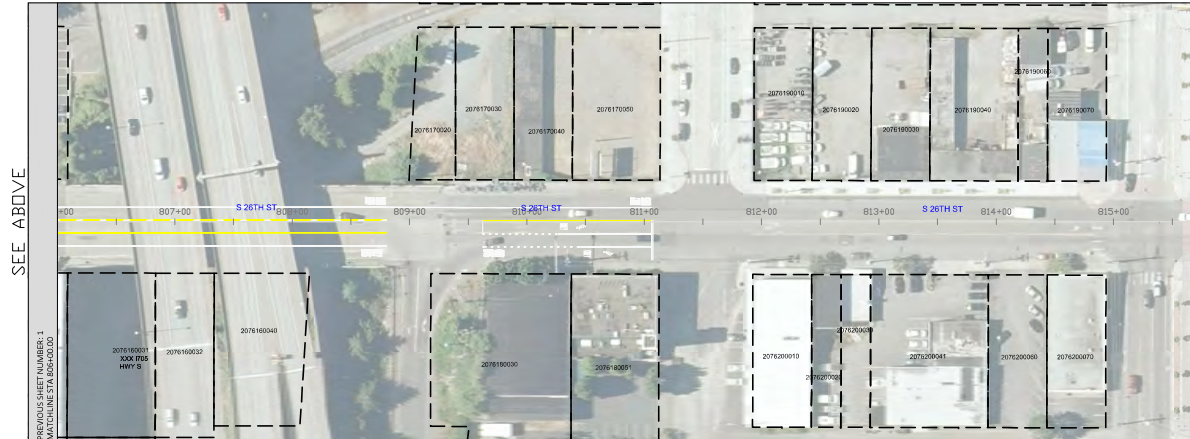

SEE ABOVE



LEGEND

- RIGHT-OF-WAY NEEDED
- PLATFORM
- PROPOSED RIGHT-OF-WAY LINE
- PARCEL LINES
- CURB
- SIDEWALK
- DRIVEWAY
- TRAFFIC LIGHT



NO REVISION

DATE

APPD

FINAL
CONSTRUCTION
CHECKED

BY

DATE

FIELD BOOKS

DATE
4/30/2020

DESIGNED

DRAWN

DRAWING NAME

SCALE
1"=50'

CHECKED

PROJECT NAME

ENGINEERING DIVISION MANAGER

PIERCE TRANSIT



PACIFIC AVENUE / SR 7 BUS RAPID TRANSIT

PROPERTY PLANS






ROW Plan Sheet (1 of 1)
26th St

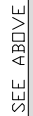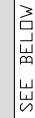
SHEET NO.

SHEET 35 OF 40



-
- R/W --- PROPOSED RIGHT-OF-WAY LINE
 --- PARCEL LINES
 --- CURB
 --- SIDEWALK
 --- DRIVEWAY
 --- TRAFFIC LIGHT

 										FINAL CONSTRUCTION CHECKED DATE 4/30/2020 SCALE 1"=50" DESIGNED CHECKED DRAWN PROJECT NAME DRAWING NAME ENGINEERING DIVISION MANAGER		PIERCE TRANSIT PACIFIC AVENUE / SR 7 BUS RAPID TRANSIT PROPERTY PLANS		ROW Plan Sheet (34)	
  												SHEET NO.			
NO		REVISION		DATE		APPD		FIELD BOOKS				SHEET 34 OF 40			

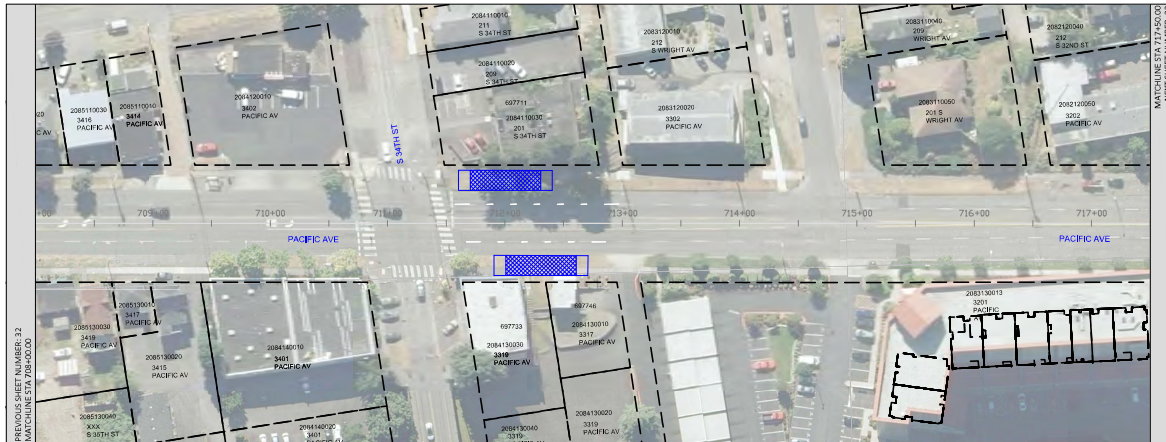

SEE BELOW



DRAFT



SEE ABOVE




LEGEND

- RIGHT-OF-WAY NEEDED
PLATFORM



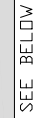


- PROPOSED RIGHT-OF-WAY LINE
PARCEL LINES
CURB
SIDEWALK
DRIVEWAY
TRAFFIC LIGHT


				FINAL CONSTRUCTION CHECKED		DATE 4/30/2020	SCALE 1"=50'	PIERCE TRANSIT		ROW Plan Sheet (33)
				BY		DESIGNED	CHECKED	PACIFIC AVENUE / SR 7 BUS RAPID TRANSIT		
				DATE		DRAWN	PROJECT NAME	PROPERTY PLANS		SHEET NO.
				FIELD BOOKS		DRAWING NAME		ENGINEERING DIVISION MANAGER		SHEET 33 OF 40



 RIGHT-OF-WAY NEEDED
 PLATFORM

-
- R/W --- PROPOSED RIGHT-OF-WAY LINE
 --- PARCEL LINES
 --- CURB
 --- SIDEWALK
 --- DRIVEWAY
 --- TRAFFIC LIGHT

 
 										FINAL CONSTRUCTION CHECKED DATE 4/30/2020 SCALE 1"=50" DESIGNED CHECKED DRAWN PROJECT NAME DRAWING NAME		PIERCE TRANSIT PACIFIC AVENUE / SR 7 BUS RAPID TRANSIT PROPERTY PLANS		ROW Plan Sheet (32)	
 														SHEET NO.	
600 1000 AVENUE, SUITE 1000 SEATTLE, WASH 98101-3200 PH: 206/461-2000														SHEET 32 OF 40	
															
		NO		REVISION		DATE		APPD		FIELD BOOKS					

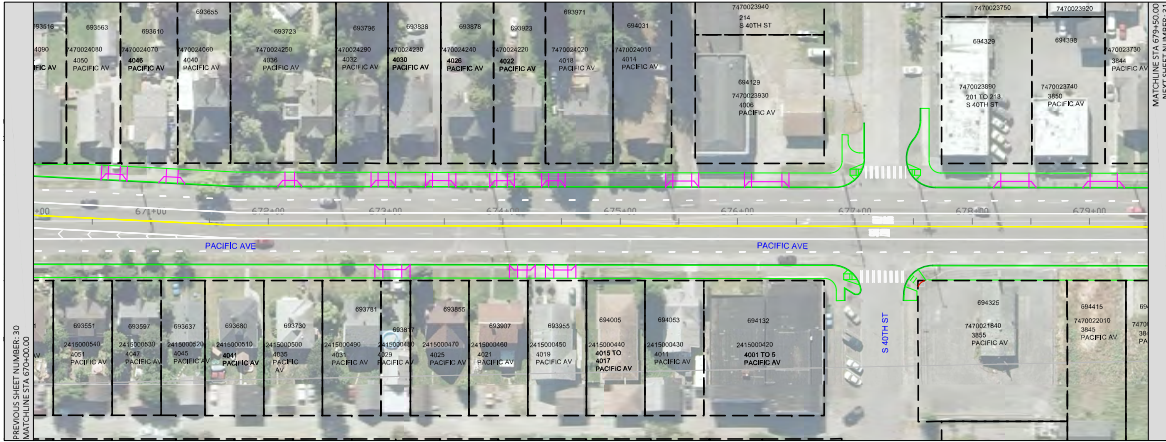

SEE BELOW



DRAFT

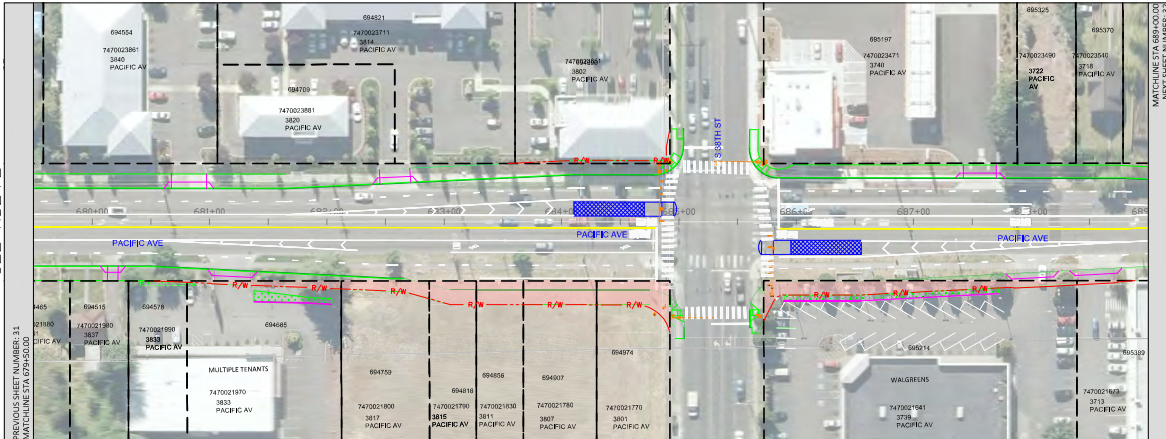

SEE ABOVE



LEGEND

- RIGHT-OF-WAY NEEDED
- PLATFORM

- PROPOSED RIGHT-OF-WAY LINE
- PARCEL LINES
- CURB
- SIDEWALK
- DRIVEWAY
- TRAFFIC LIGHT

						FINAL CONSTRUCTION CHECKED BY DATE FIELD BOOKS		DATE 4/30/2020 DESIGNED DRAWN DRAWING NAME		SCALE 1"=50' CHECKED PROJECT NAME		ENGINEERING DIVISION MANAGER	
NO REVISION DATE APPD								PIERCE TRANSIT PACIFIC AVENUE / SR 7 BUS RAPID TRANSIT PROPERTY PLANS		ROW Plan Sheet (31) SHEET NO. SHEET 31 OF 40			