


DRAFT

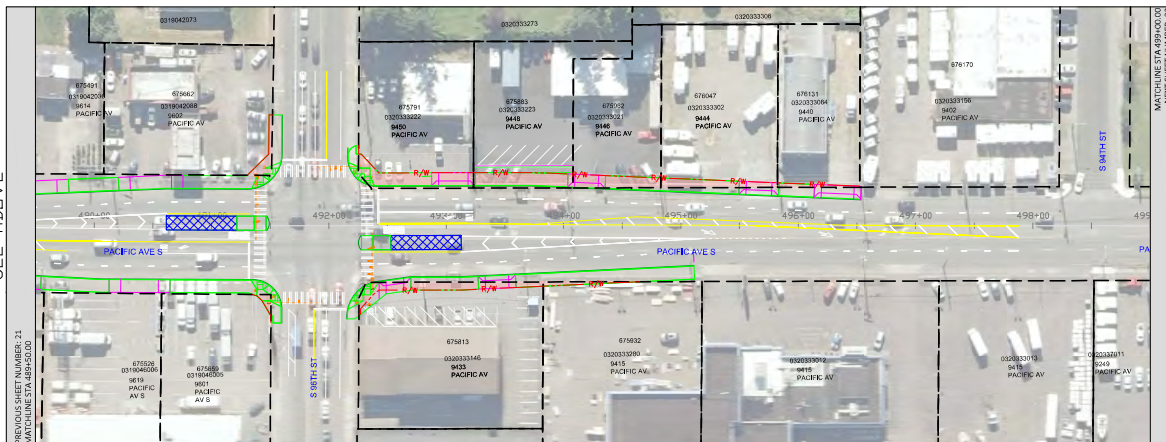

LEGEND


- RIGHT-OF-WAY NEEDED
- PLATFORM

- PROPOSED RIGHT-OF-WAY LINE
- PARCEL LINES
- CURB
- SIDEWALK
- DRIVEWAY
- TRAFFIC LIGHT

		FINAL CONSTRUCTION CHECKED BY _____ DATE _____ FIELD BOOKS _____		DATE 4/30/2020 DESIGNED _____ DRAWN _____ DRAWING NAME _____ ENGINEERING DIVISION MANAGER	SCALE 1"=50' CHECKED _____ PROJECT NAME _____ 	PIERCE TRANSIT PACIFIC AVENUE / SR 7 BUS RAPID TRANSIT PROPERTY PLANS		ROW Plan Sheet (21) SHEET NO. SHEET 21 OF 40
NO REVISION DATE APPD								





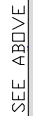


DRAFT





RIGHT-OF-WAY NEEDED

PLATFORM

-
- R/W --- PROPOSED RIGHT-OF-WAY LINE
 --- PARCEL LINES
 --- CURB
 --- SIDEWALK
 --- DRIVEWAY
 ■ TRAFFIC LIGHT


 										FINAL CONSTRUCTION CHECKED BY DATE FIELD BOOKS		DATE 4/30/2020 DESIGNED DRAWN DRAWING NAME		SCALE 1"=50" CHECKED PROJECT NAME ENGINEERING DIVISION MANAGER		PIERCE TRANSIT PACIFIC AVENUE / SR 7 BUS RAPID TRANSIT PROPERTY PLANS		ROW Plan Sheet (26) SHEET NO. SHEET 20 OF 40	
  																			
NO		REVISION		DATE		APPD													

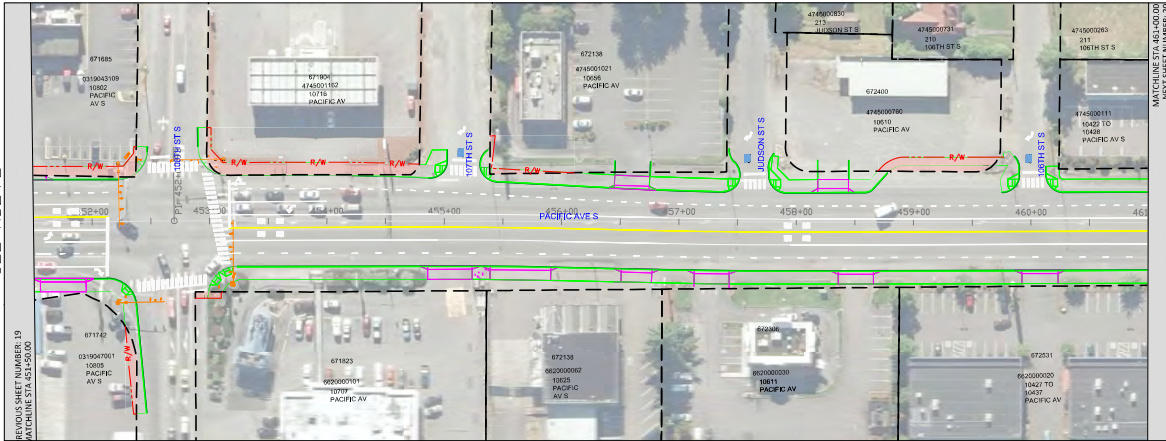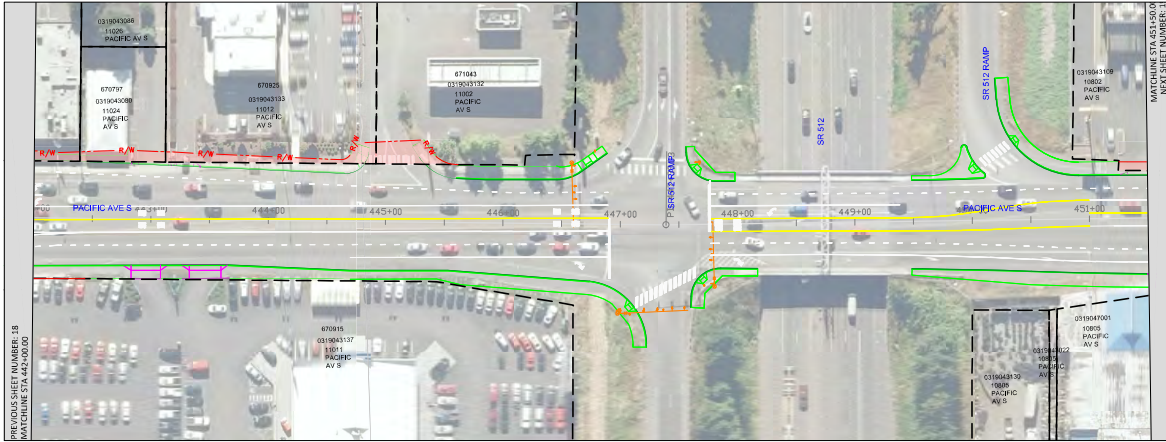

LEGEND

- RIGHT-OF-WAY NEEDED
- PLATFORM
- PROPOSED RIGHT-OF-WAY LINE
- PARCEL LINES
- CURB
- SIDEWALK
- DRIVEWAY
- TRAFFIC LIGHT


<div><div><div><div><div></div><div></div></div><div><div></div><div></div></div></div><div><div></div><div></div></div><div><div></div><div></div></div></div></div> <div><div><div><div></div><div></div></div><div><div></div><div></div></div></div><div><div></div><div></div></div><div><div></div><div></div></div></div> <div><div><div><div></div><div></div></div><div><div></div><div></div></div></div><div><div></div><div></div></div><div><div></div><div></div></div></div> ---	--

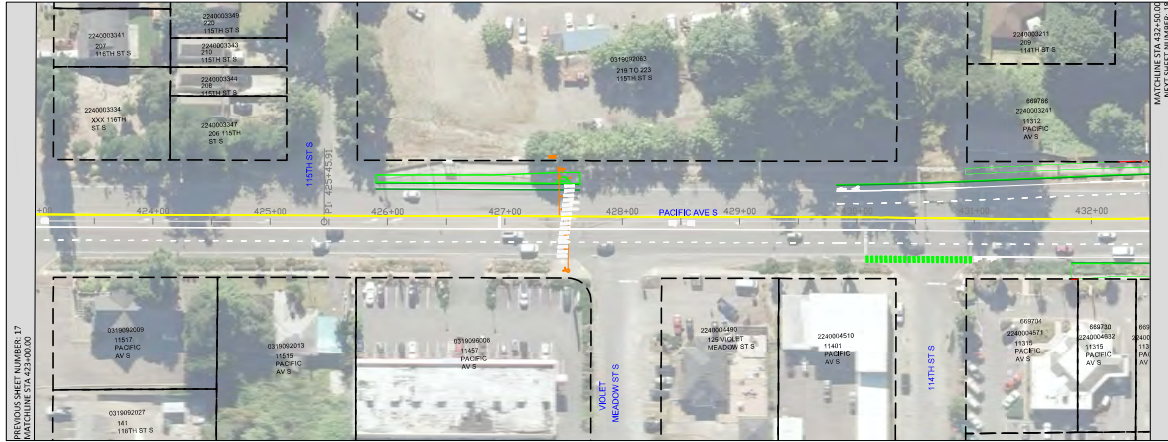

SEE BELOW




DRAFT

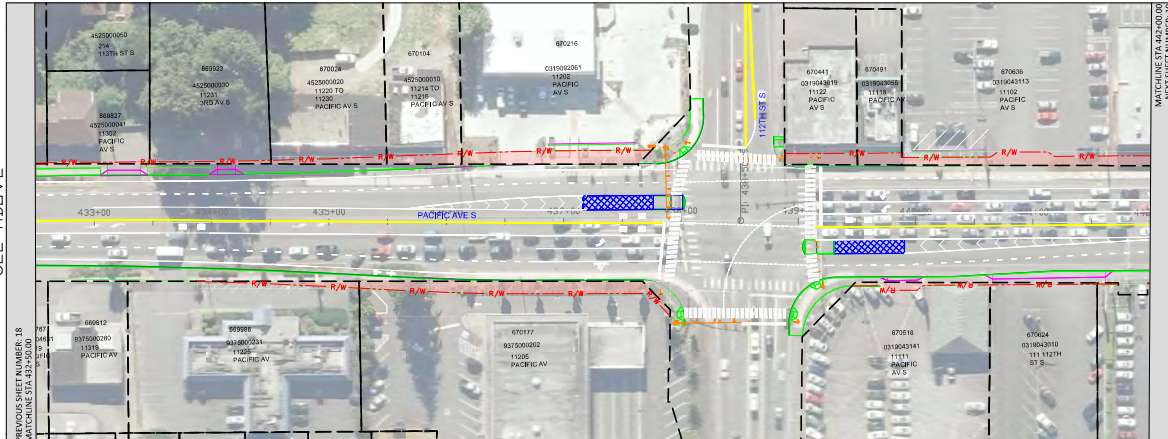

LEGEND

- RIGHT-OF-WAY NEEDED
- PLATFORM
- PROPOSED RIGHT-OF-WAY LINE
- PARCEL LINES
- CURB
- SIDEWALK
- DRIVEWAY
- TRAFFIC LIGHT

		FINAL CONSTRUCTION CHECKED BY _____ DATE _____ FIELD BOOKS _____		DATE 4/30/2020 DESIGNED _____ DRAWN _____ DRAWING NAME _____	SCALE 1"=50' CHECKED _____ PROJECT NAME _____	PIERCE TRANSIT PACIFIC AVENUE / SR 7 BUS RAPID TRANSIT PROPERTY PLANS		ROW Plan Sheet (18) SHEET NO. _____ SHEET 18 OF 40
		NO _____ REVISION _____ DATE _____ APPD _____		ENGINEERING DIVISION MANAGER _____				

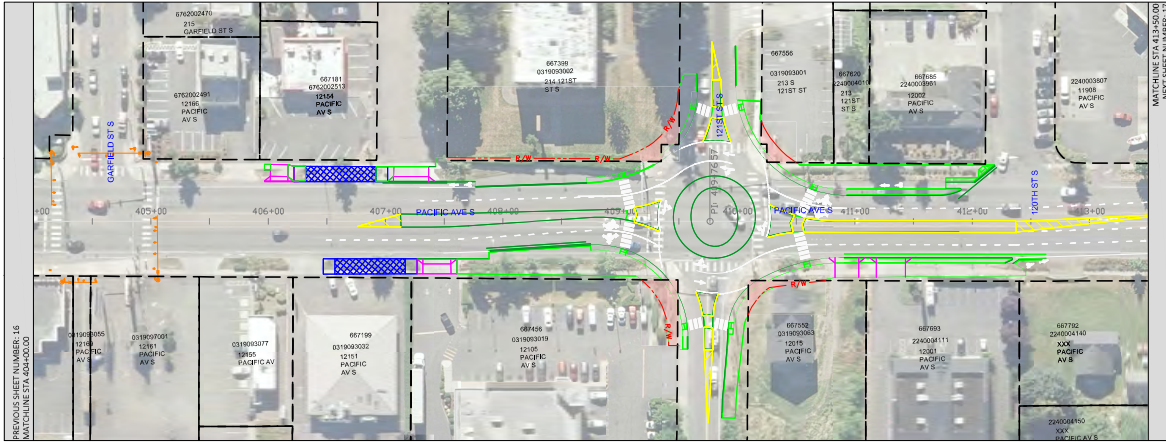

SEE BELOW



DRAFT



SEE ABOVE



LEGEND

- RIGHT-OF-WAY NEEDED
- PLATFORM
- PROPOSED RIGHT-OF-WAY LINE
- PARCEL LINES
- CURB
- SIDEWALK
- DRIVEWAY
- TRAFFIC LIGHT

		NO REVISION DATE APPD		FINAL CONSTRUCTION CHECKED		DATE 4/30/2020		SCALE 1"=50'		PIERCE TRANSIT		ROW Plan Sheet (17)	
				BY		DESIGNED		CHECKED		PACIFIC AVENUE / SR 7 BUS RAPID TRANSIT PROPERTY PLANS		SHEET NO.	
				DATE		DRAWN		PROJECT NAME				SHEET 17 OF 40	
				FIELD BOOKS		DRAWING NAME				ENGINEERING DIVISION MANAGER			



SEE BELOW



DRAFT



LEGEND

- RIGHT-OF-WAY NEEDED
- PLATFORM

- PROPOSED RIGHT-OF-WAY LINE
- PARCEL LINES
- CURB
- SIDEWALK
- DRIVEWAY
- TRAFFIC LIGHT

PIERCE TRANSIT

PACIFIC AVENUE / SR 7 BUS RAPID TRANSIT

PROPERTY PLANS

ROW Plan Sheet (16)

SHEET NO.

SHEET 16 OF 40



WSP
1800 1000 AVENUE, SUITE 1000
SEATTLE, WASHINGTON 98104-4000
PH: 206.460.0000



NO REVISION


DATE APPD

FINAL
CONSTRUCTION
CHECKED
BY
DATE
FIELD BOOKS

DATE
DESIGNED
DRAWN
DRAWING NAME

SCALE
1"=50'
CHECKED
PROJECT NAME

ENGINEERING DIVISION MANAGER

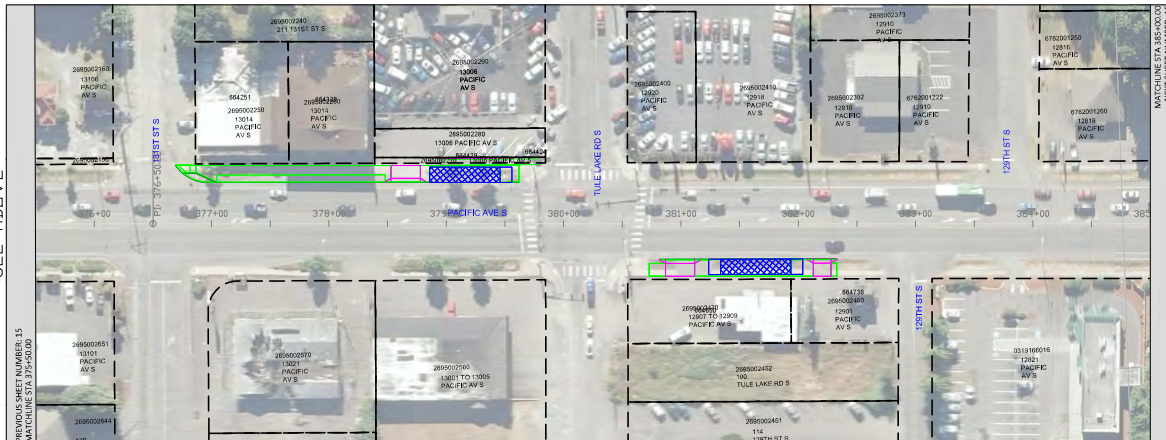


DRAFT

LEGEND


- RIGHT-OF-WAY NEEDED
- PLATFORM

- PROPOSED RIGHT-OF-WAY LINE
- PARCEL LINES
- CURB
- SIDEWALK
- DRIVEWAY
- TRAFFIC LIGHT

				FINAL CONSTRUCTION CHECKED BY DATE		DATE 4/30/2020 DESIGNED CHECKED	SCALE 1"=50' CHECKED	PIERCE TRANSIT		ROW Plan Sheet (15)
560 100 AVENUE, SUITE 100 SEATTLE, WASHINGTON 98104-4020 PH: 206-462-0077				FIELD BOOKS		DRAWN DATE	PROJECT NAME	PACIFIC AVENUE / SR 7 BUS RAPID TRANSIT		
		NO		REVISION		DATE		APPD		SHEET 15 OF 40

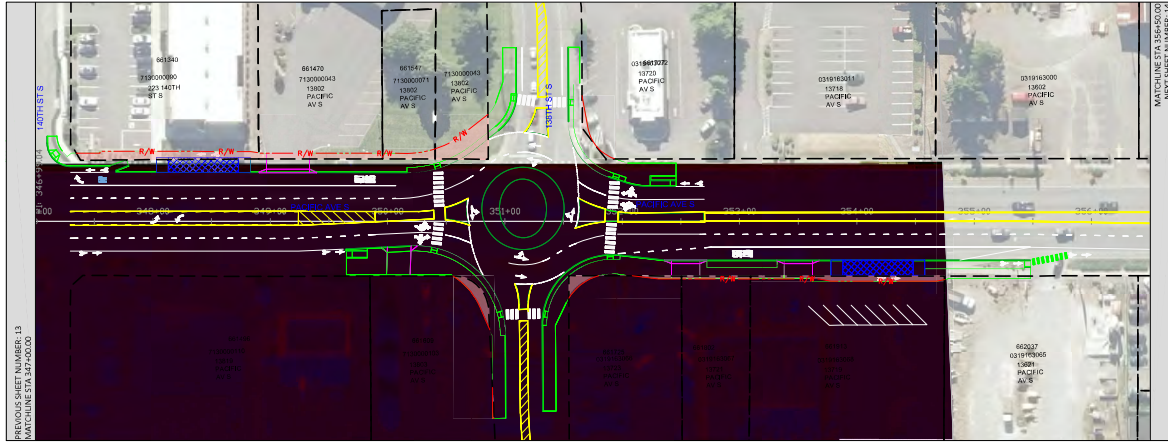

SEE BELOW

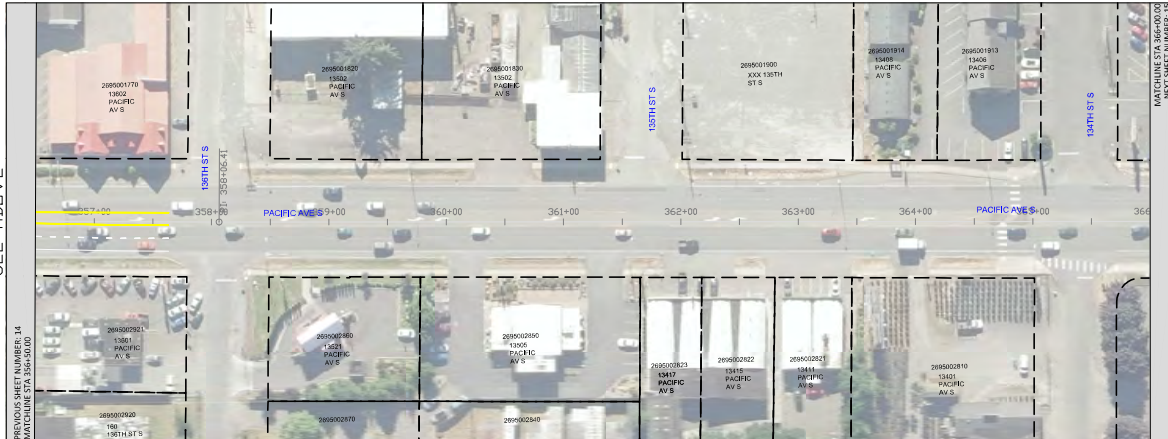

SEE ABOVE



LEGEND

- RIGHT-OF-WAY NEEDED
- PLATFORM
- PROPOSED RIGHT-OF-WAY LINE
- PARCEL LINES
- CURB
- SIDEWALK
- DRIVEWAY
- TRAFFIC LIGHT

				FINAL CONSTRUCTION CHECKED BY _____ DATE _____ FIELD BOOKS _____		DATE 4/30/2020 DESIGNED _____ DRAWN _____ DRAWING NAME _____		SCALE 1"=50' CHECKED _____ PROJECT NAME _____		PIERCE TRANSIT PACIFIC AVENUE / SR 7 BUS RAPID TRANSIT PROPERTY PLANS		ROW Plan Sheet (14) SHEET NO. _____ SHEET 14 OF 40															
<table border="1" style="width: 100%; border-collapse: collapse;"> <thead> <tr> <th style="width: 5%;">NO</th> <th style="width: 40%;">REVISION</th> <th style="width: 10%;">DATE</th> <th style="width: 5%;">APPD</th> </tr> </thead> <tbody> <tr><td> </td><td> </td><td> </td><td> </td></tr> <tr><td> </td><td> </td><td> </td><td> </td></tr> <tr><td> </td><td> </td><td> </td><td> </td></tr> </tbody> </table>				NO	REVISION	DATE	APPD													ENGINEERING DIVISION MANAGER							
NO	REVISION	DATE	APPD																								








DRAFT





RIGHT-OF-WAY NEEDED


PLATFORM

-
- Diagram illustrating the layout of the proposed right-of-way line, parcel lines, curb, sidewalk, driveway, and traffic light.
- PROPOSED RIGHT-OF-WAY LINE
 - PARCEL LINES
 - CURB
 - SIDEWALK
 - DRIVEWAY
 - TRAFFIC LIGHT

 		  		FINAL CONSTRUCTION CHECKED BY _____ DATE _____ FIELD BOOKS _____		DATE 4/30/2020 DESIGNED _____ DRAWN _____ DRAWING NAME _____ ENGINEERING DIVISION MANAGER _____		SCALE 1"=50" CHECKED _____ PROJECT NAME _____		PIERCE TRANSIT PACIFIC AVENUE / SR 7 BUS RAPID TRANSIT PROPERTY PLANS		ROW Plan Sheet (13) SHEET NO. _____ SHEET 13 OF 40	
NO _____ REVISION _____ DATE _____ APPD _____													

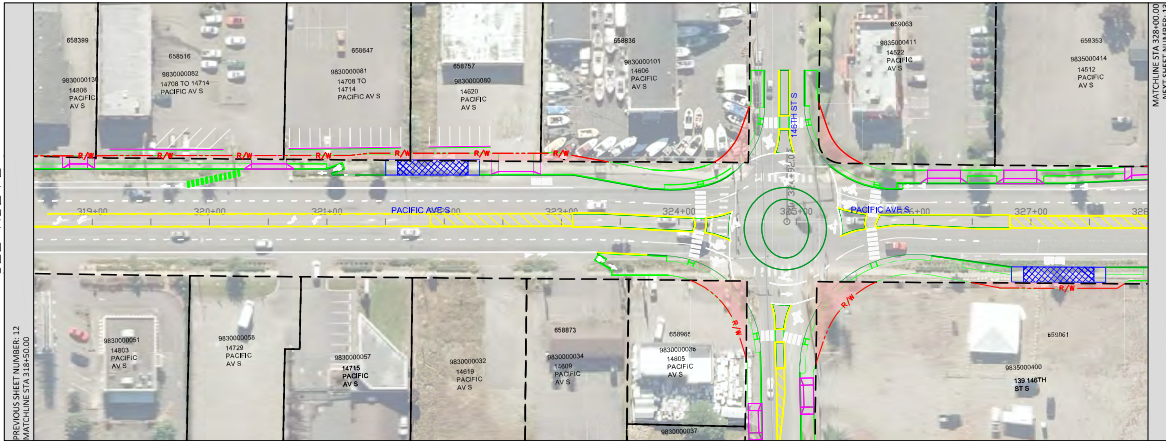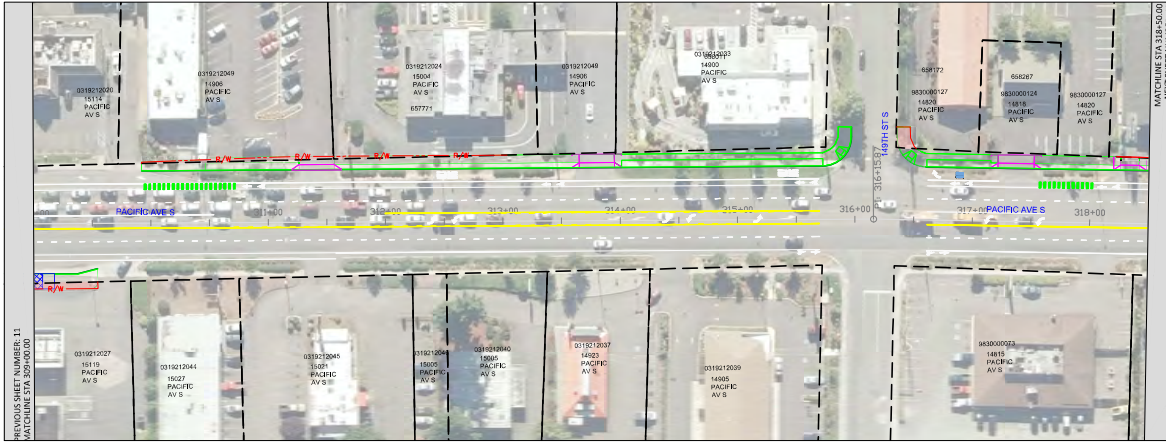


				FINAL CONSTRUCTION CHECKED BY DATE FIELD BOOKS		DATE 4/30/2020 DESIGNED CHECKED DRAWN PROJECT NAME DRAWING NAME		SCALE 1"=50' CHECKED PROJECT NAME DRAWING NAME		PIERCE TRANSIT PACIFIC AVENUE / SR 7 BUS RAPID TRANSIT PROPERTY PLANS		ROW Plan Sheet (12) SHEET NO. SHEET 12 OF 40	
NO		REVISION		DATE		APPD		ENGINEERING DIVISION MANAGER					

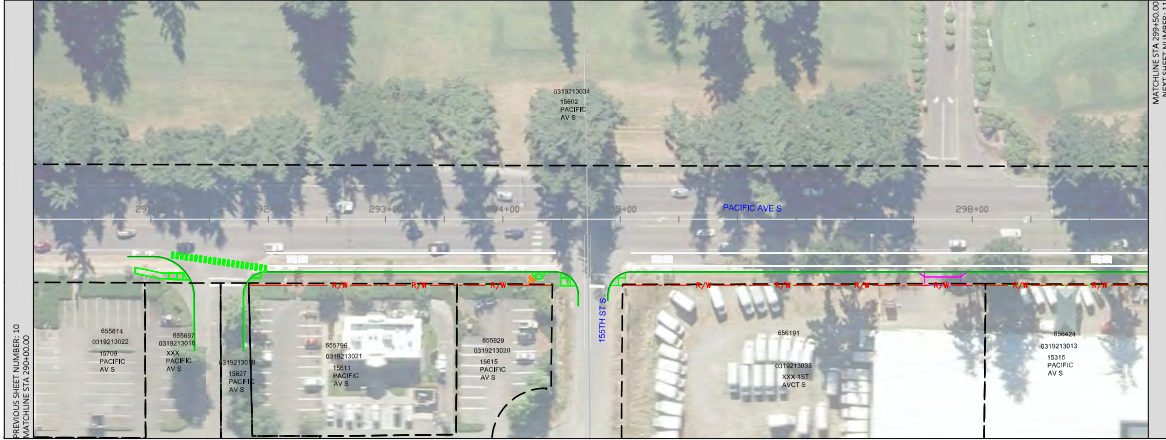

SEE BELOW



DRAFT

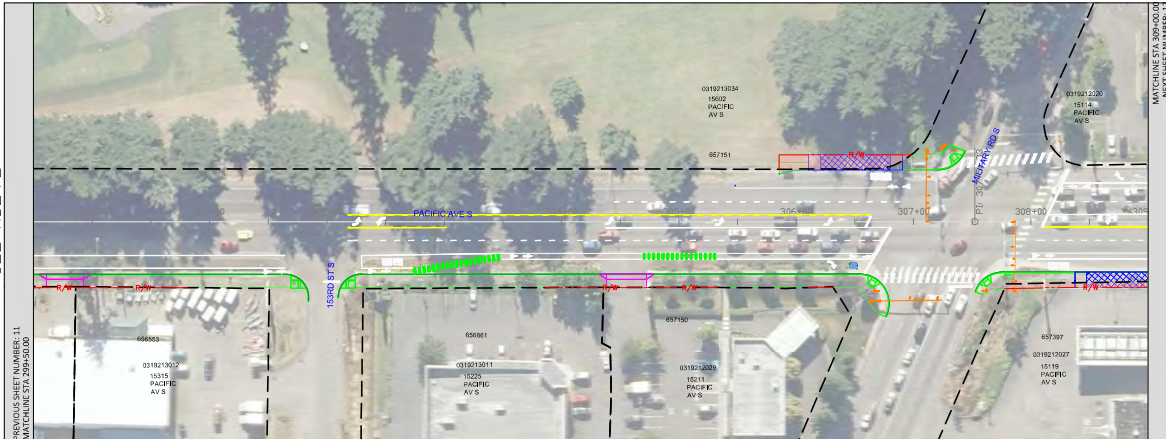

LEGEND

- RIGHT-OF-WAY NEEDED
- PLATFORM
- PROPOSED RIGHT-OF-WAY LINE
- PARCEL LINES
- CURB
- SIDEWALK
- DRIVEWAY
- TRAFFIC LIGHT

		NO REVISION DATE APPD		FINAL CONSTRUCTION CHECKED BY DATE FIELD BOOKS	DATE 4/30/2020	SCALE 1"=50'	PIERCE TRANSIT PACIFIC AVENUE / SR 7 BUS RAPID TRANSIT PROPERTY PLANS		ROW Plan Sheet (11)
					DESIGNED	CHECKED			DRAWN
					DRAWING NAME		ENGINEERING DIVISION MANAGER		



SEE BELOW



DRAFT



SEE ABOVE




LEGEND


- RIGHT-OF-WAY NEEDED
- PLATFORM

- R/W
- PROPOSED RIGHT-OF-WAY LINE
- PARCEL LINES
- CURB
- SIDEWALK
- DRIVEWAY
- TRAFFIC LIGHT

 <small>WSP 1800 AVENUE, SUITE 1000 SEATTLE, WASHINGTON 98104-4000 PH: 206.460.0000</small>	 <small>Pierce Transit</small>	FINAL CONSTRUCTION CHECKED BY _____ DATE _____ FIELD BOOKS _____				DATE 4/30/2020	SCALE 1"=50'	PIERCE TRANSIT PACIFIC AVENUE / SR 7 BUS RAPID TRANSIT PROPERTY PLANS		ROW Plan Sheet (10)
						DESIGNED _____	CHECKED _____			ENGINEERING DIVISION MANAGER
						DRAWN _____	PROJECT NAME _____			
		NO _____ REVISION _____ DATE _____ APPD _____								SHEET NO. _____

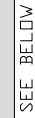



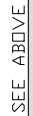


DRAFT



 RIGHT-OF-WAY NEEDED
 PLATFORM

-
- Diagram illustrating the layout of the proposed right-of-way line, parcel lines, curb, sidewalk, driveway, and traffic light.
- PROPOSED RIGHT-OF-WAY LINE
 - PARCEL LINES
 - CURB
 - SIDEWALK
 - DRIVEWAY
 - TRAFFIC LIGHT

 										FINAL CONSTRUCTION CHECKED BY _____ DATE _____		DATE 4/30/2020 DESIGNED _____ DRAWN _____ PROJECT NAME _____		SCALE 1"=50" CHECKED _____ PROJECT NAME _____		PIERCE TRANSIT PACIFIC AVENUE / SR 7 BUS RAPID TRANSIT PROPERTY PLANS		ROW Plan Sheet (9) SHEET NO. _____ SHEET 9 OF 40	
  										FIELD BOOKS NO. _____ REVISION _____ DATE _____ APPD _____		DRAWING NAME _____ ENGINEERING DIVISION MANAGER _____							